


RESIDENTIAL ELEVATED SITE

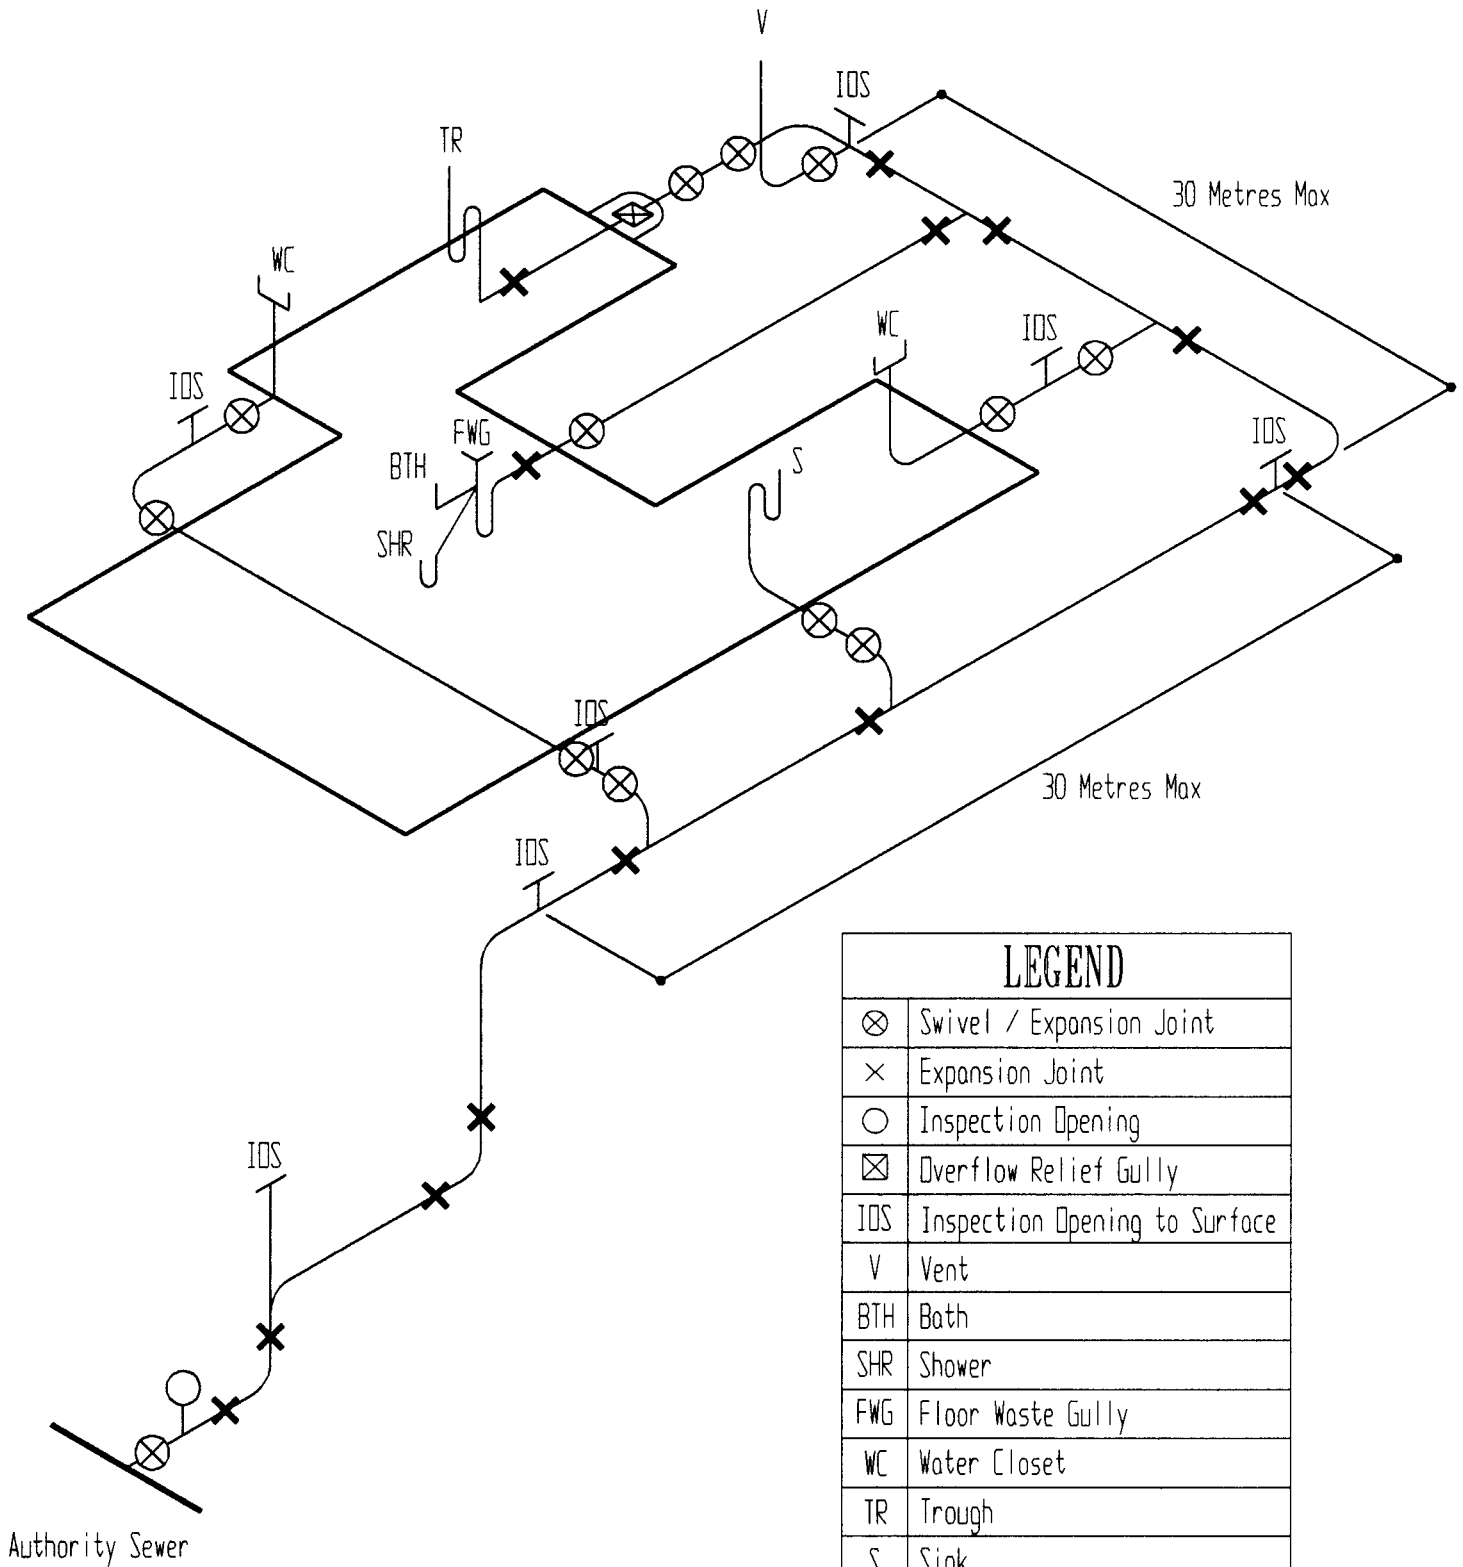

LEGEND	
⊗	Swivel / Expansion Joint
×	Expansion Joint
○	Inspection Opening
⊠	Overflow Relief Gully
IOS	Inspection Opening to Surface
V	Vent
BTH	Bath
SHR	Shower
FWG	Floor Waste Gully
WC	Water Closet
TR	Trough
S	Sink

GUIDELINES FOR PVC-U DRAINAGE SYSTEM WITH EXPANSION & SWIVEL JOINT LOCATIONS FOR REACTIVE SOILS

25-05-2007	ISSUE	A
DRAWING No.	SP - 001	
STORM PLASTICS		