


INSTALLATION INSTRUCTIONS

- * Students are to fabricate and install the drainage installation according to the information as shown
- * The soil has been classified as **H2** in accordance with Australian Standard AS2870 - 2011.
- * Expansion joint set to allow differential movement of 60-75mm. Maximum distance between expansion joints 6m
- * The swivel expansion joints are to have 200mm of 100mm DWV pipe between them as shown
- * Drain to be installed at a grade of 2.5%
- * All other measurements to be advised (T.B.A) by trainer

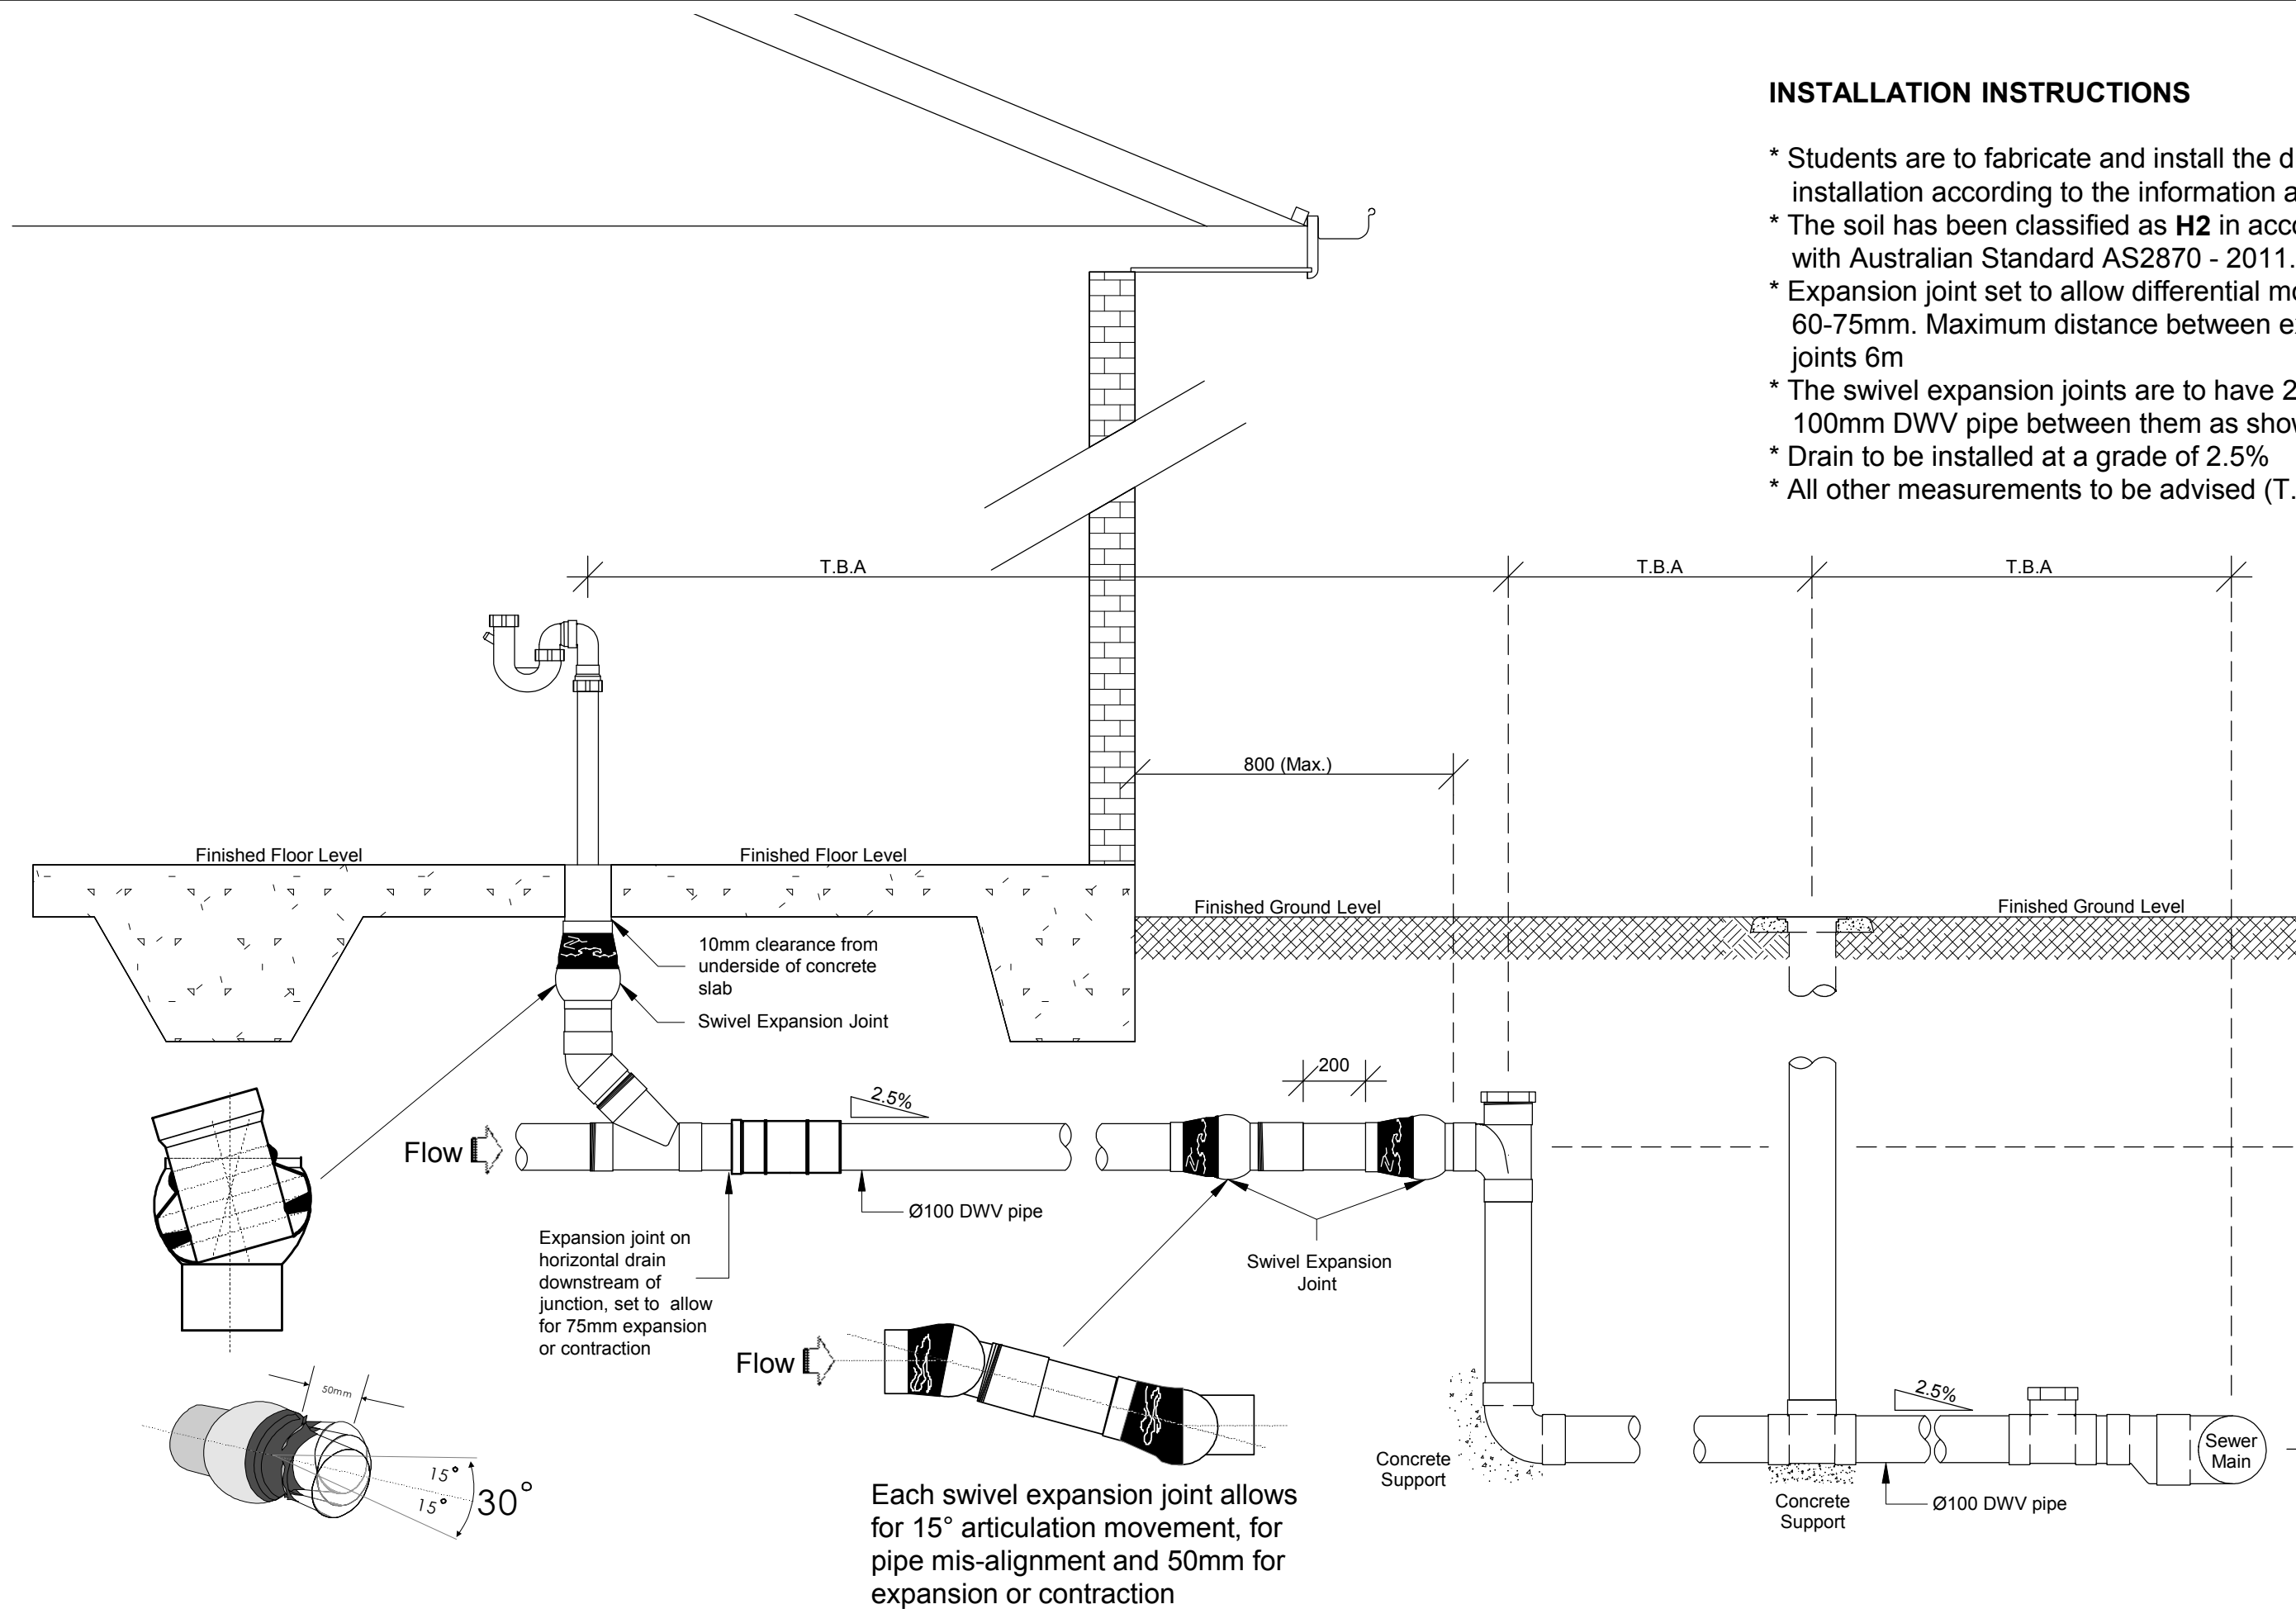

All measurements are in millimetres

DRAWN <i>G. COOK & P. TRENTINI</i> SCALE NTS DATE 16.03.2015 VERSION No. 1	<h1>Storm Plastics</h1>		SHEET No. 1 of 1
	COURSE CERTIFICATE III IN PLUMBING CPC32413	Project No. CPCPDR2026A CPCPDR3022A	