

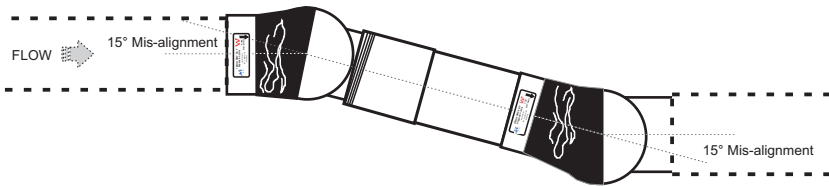


ARTICULATION SWIVELS

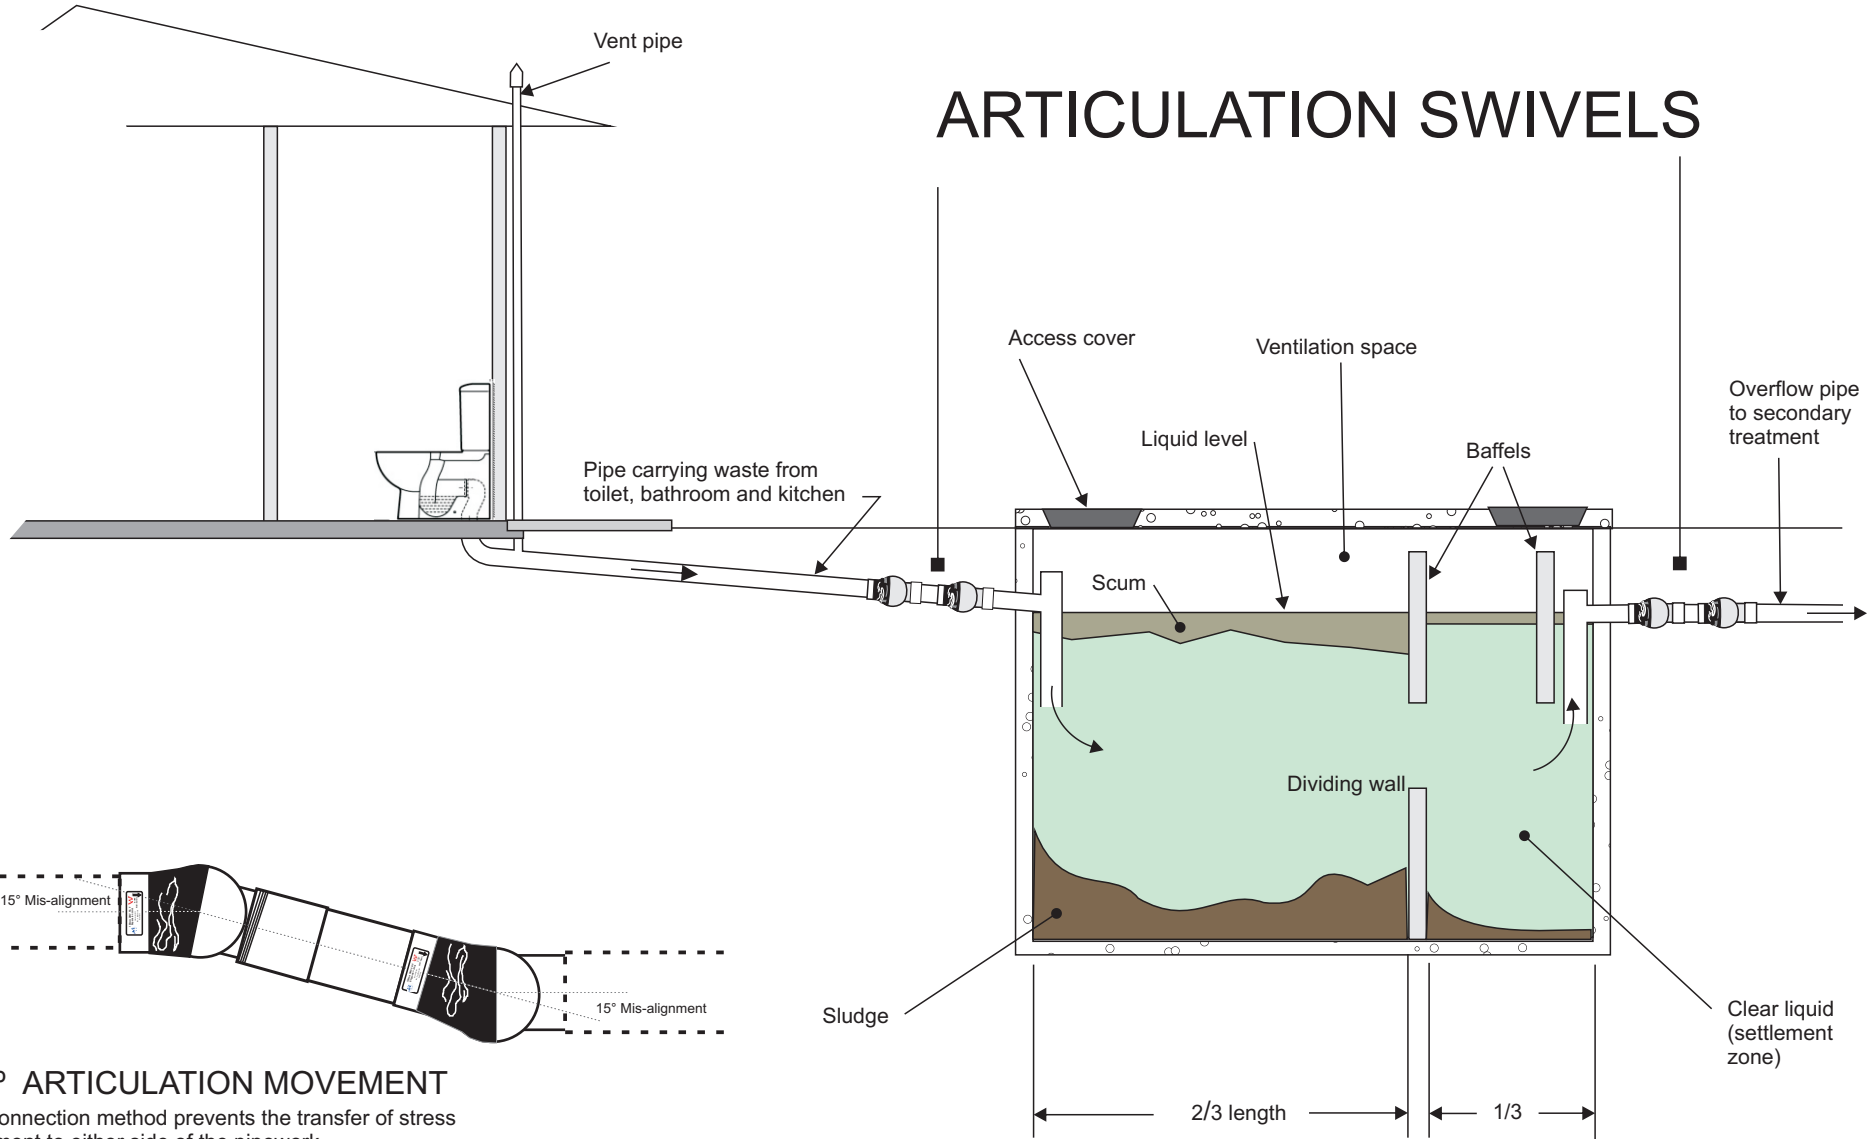

15 ° ARTICULATION MOVEMENT

This connection method prevents the transfer of stress movement to either side of the pipework. This unit is made from two Swivel Expansion units and together have a 100mm compression/expansion ability.

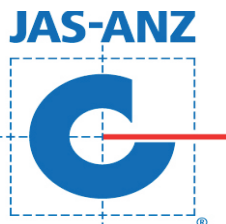

Manufactured under a quality system certified as complying with ISO 9001 by an accredited certification body.

Drawing No. SP 108		NOT DRAWN TO SCALE	
SEPTIC TANK IN REACTIVE SOILS		SOILS RATED @ H₂,H₂-D, E,	
		Residential Installation Guide ONLY for use of Mechanical Expansions Joints in Reactive Soils.	
COMPANY	STORM PLASTICS Pty Ltd		
DRAIN GRADE	To suit YS soil classification		
PIPE MATERIAL	Poly Vinyl Chloride - PVC	Oct. 2019	

