
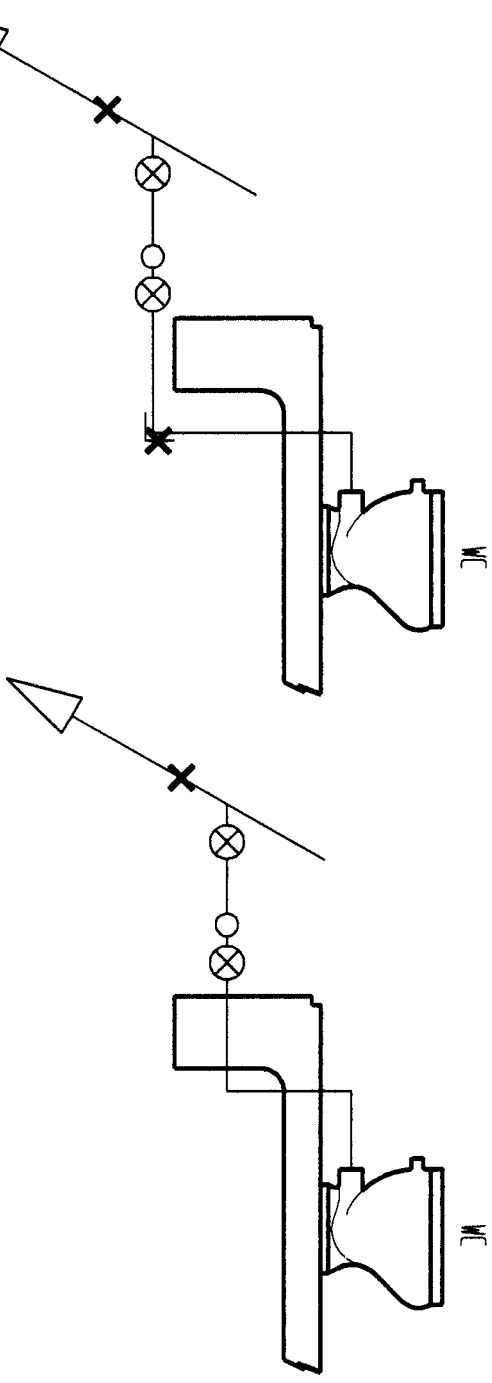


# UNDER SLAB INTERNAL DRAINS

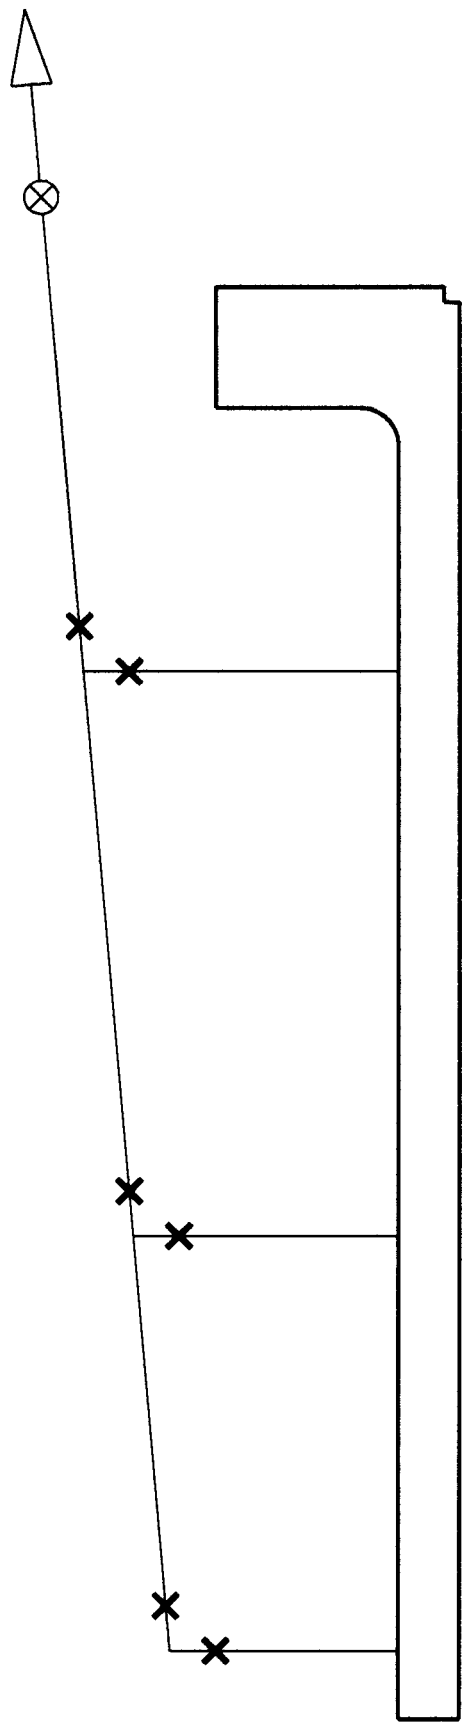

LEGEND	
⊗	Swivel / Expansion Joint
×	Expansion Joint
✱	Expansion Joint Bend
○	Inspection Opening
WC	Water Closet

GUIDELINES FOR PVC-U DRAINAGE SYSTEM WITH EXPANSION & SWIVEL  
 JOINT LOCATIONS FOR REACTIVE SOILS

<b>25-05-2007</b>	<b>ISSUE</b>
<b>DRAWING No.</b>	<b>SP - 003</b>
<b>STORM PLASTICS</b>	