


# H1, H2 Soils

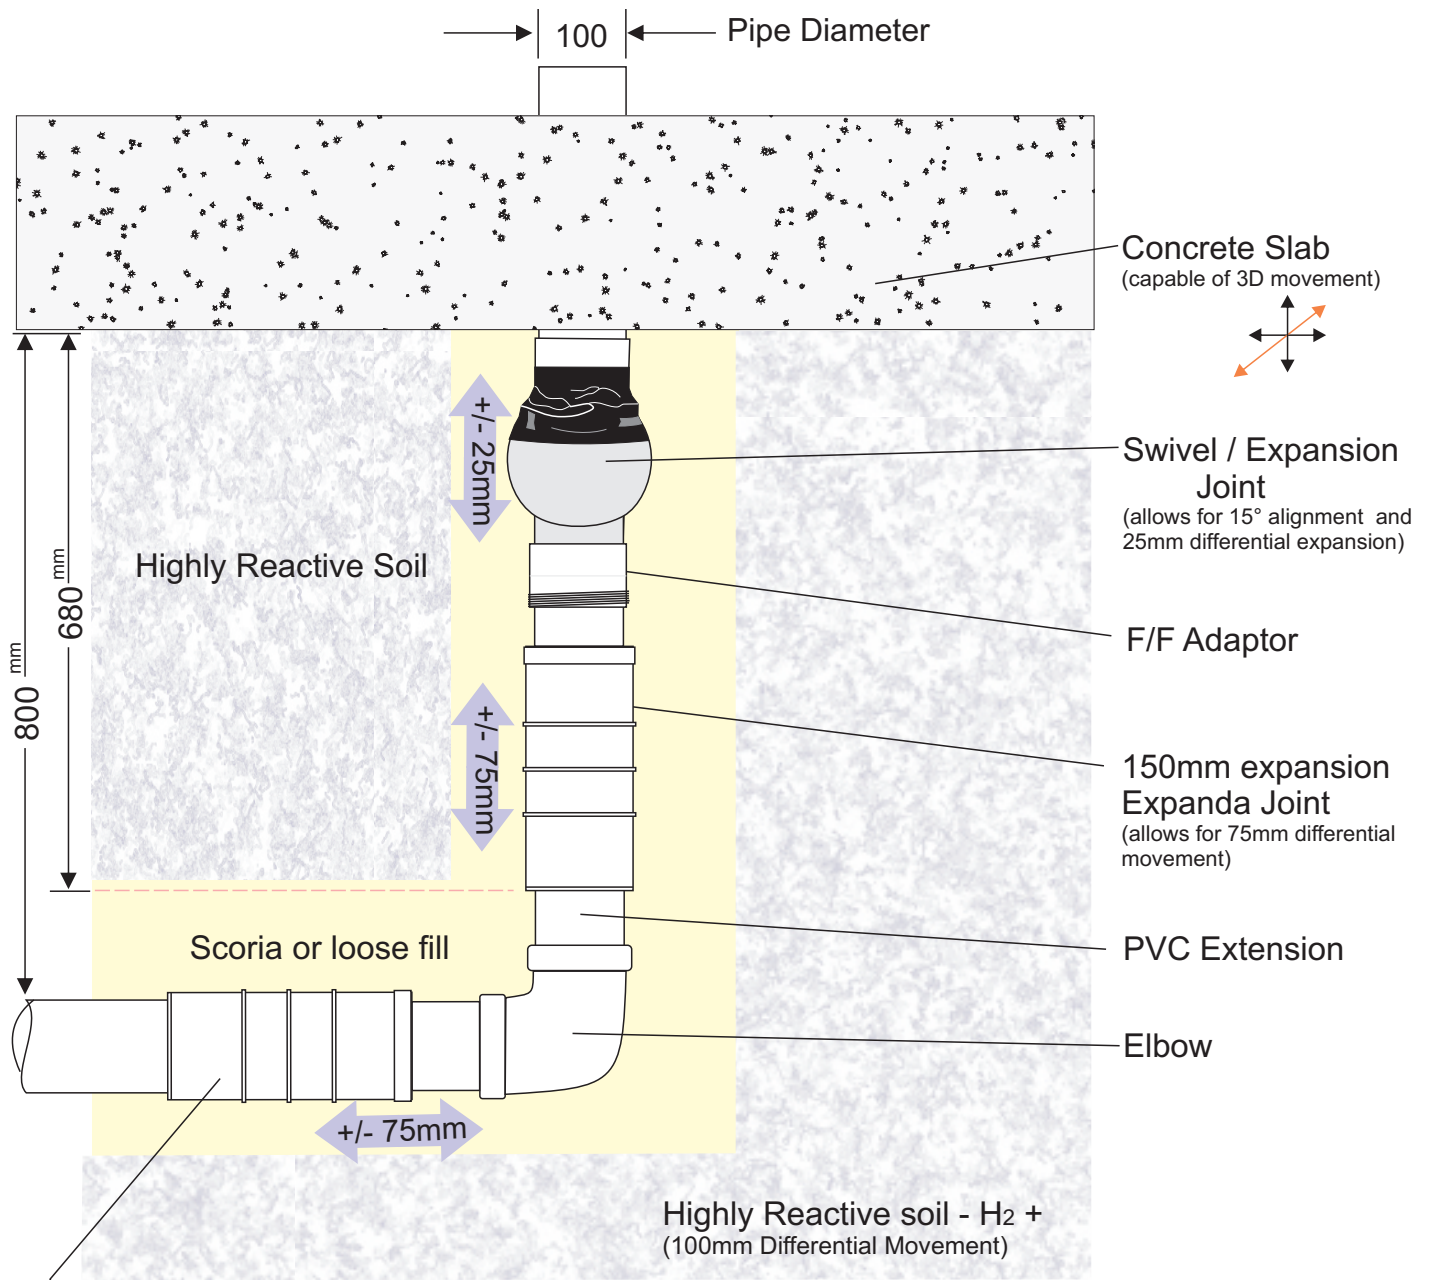

If the horizontal drain is longer than 2 mtrs, a further Expansion joint is required

## UNDER SLAB DRAINAGE

(all expansion joints set at 50% movement)

PLEASE NOTE:  
The above layout is manufacturer guidelines only and may require further ground analysis.