


# E, P type Soils

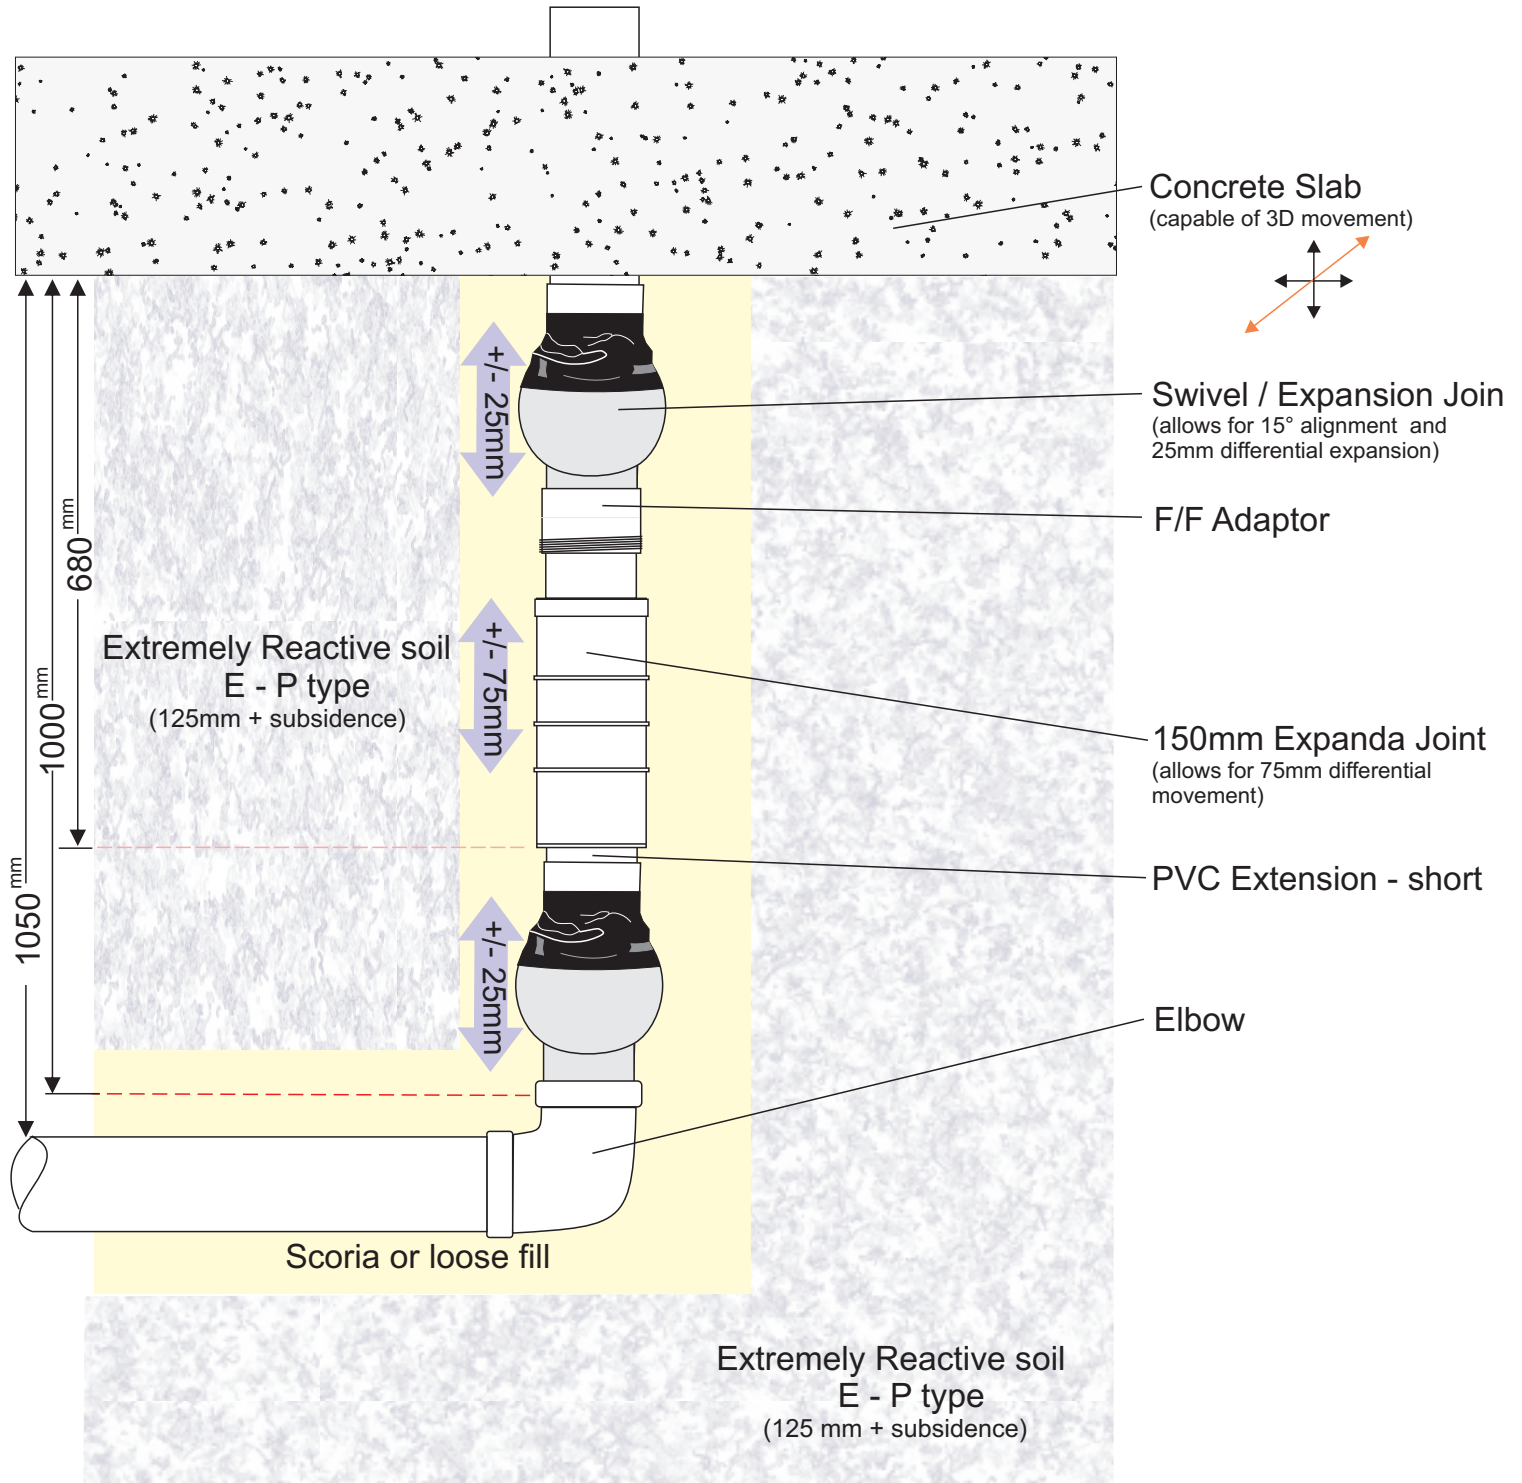

## UNDER SLAB DRAINAGE

(all expansion joints set at 50% movement)

**PLEASE NOTE:**  
The above layout is manufacturer guidelines only and may require further ground analysis.