


# H1 and H2 Soils. Pipe System in Underslab layout

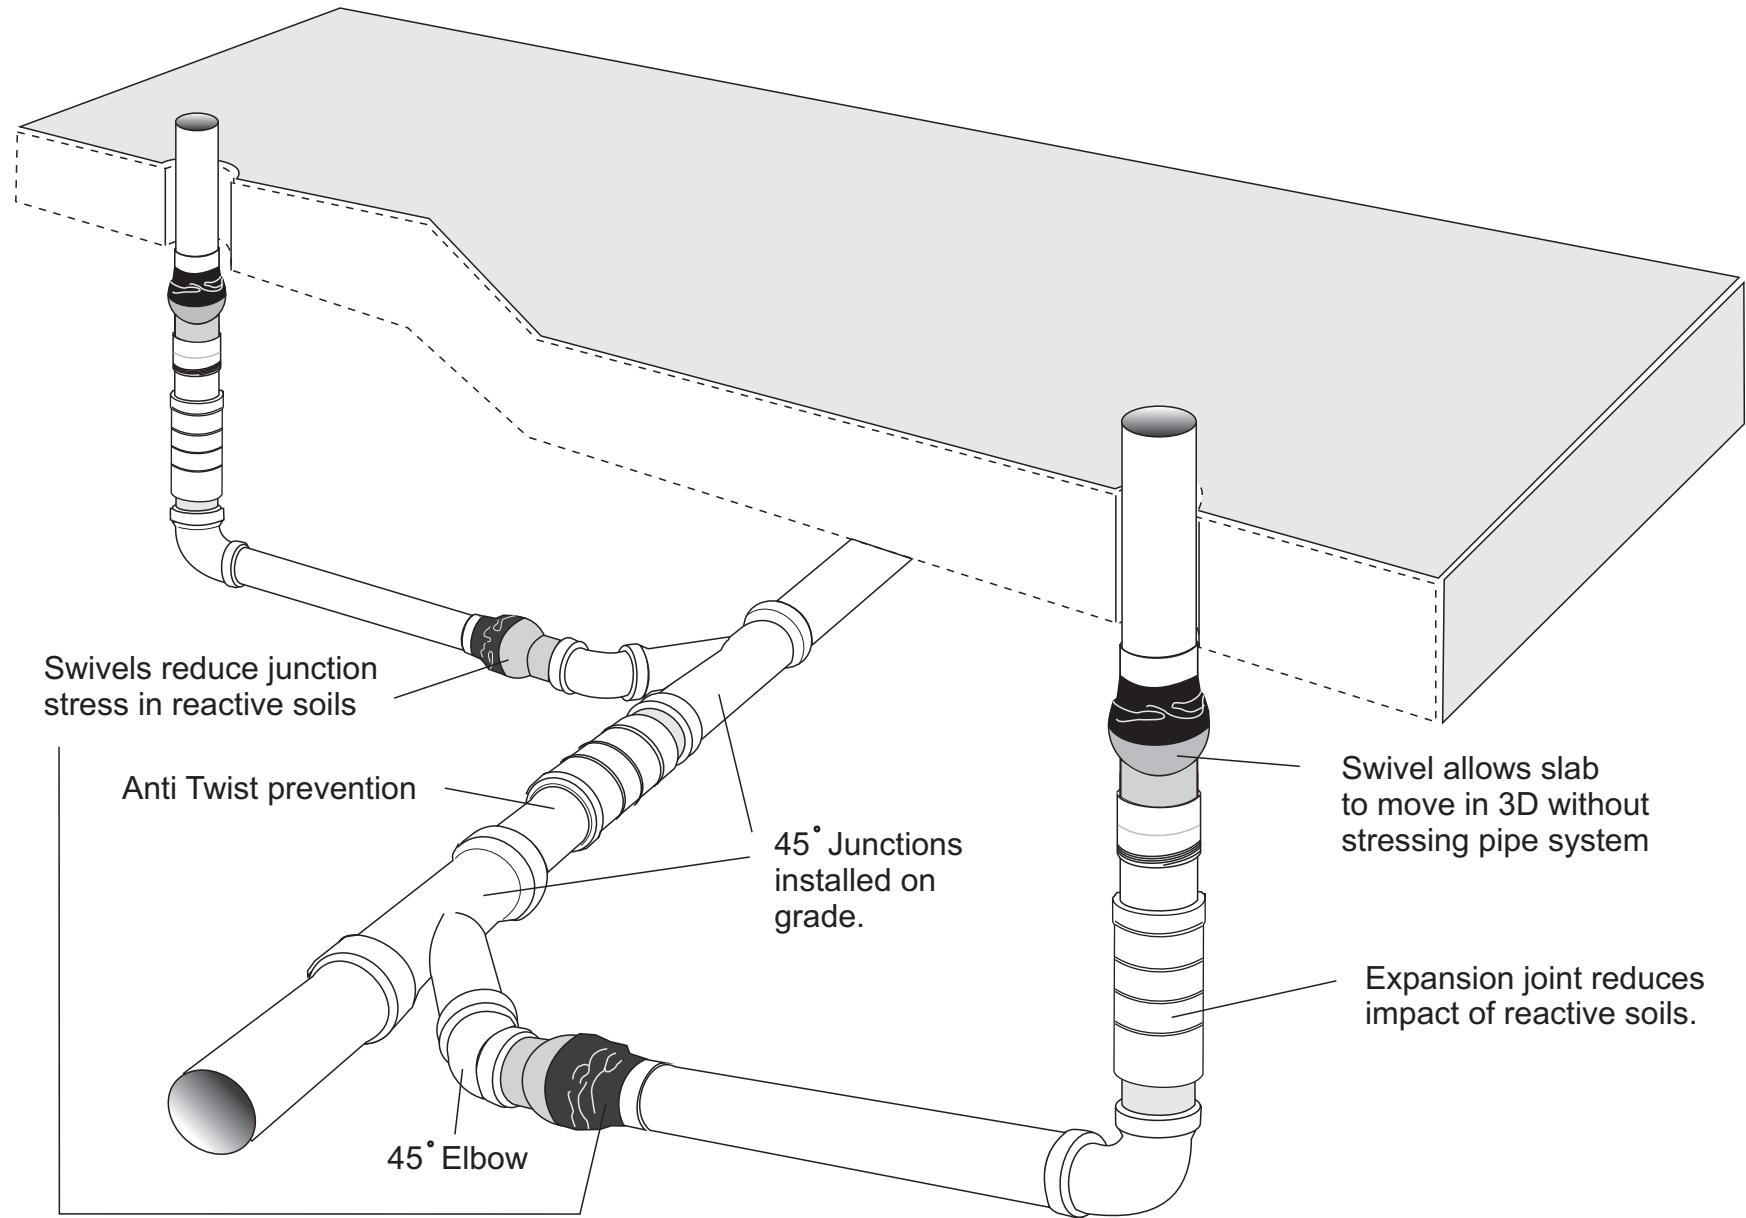

Please Note: The graphic shows recommendations only in reactive soils. Guarantee are not implied