

INSPECTION CHAMBERS


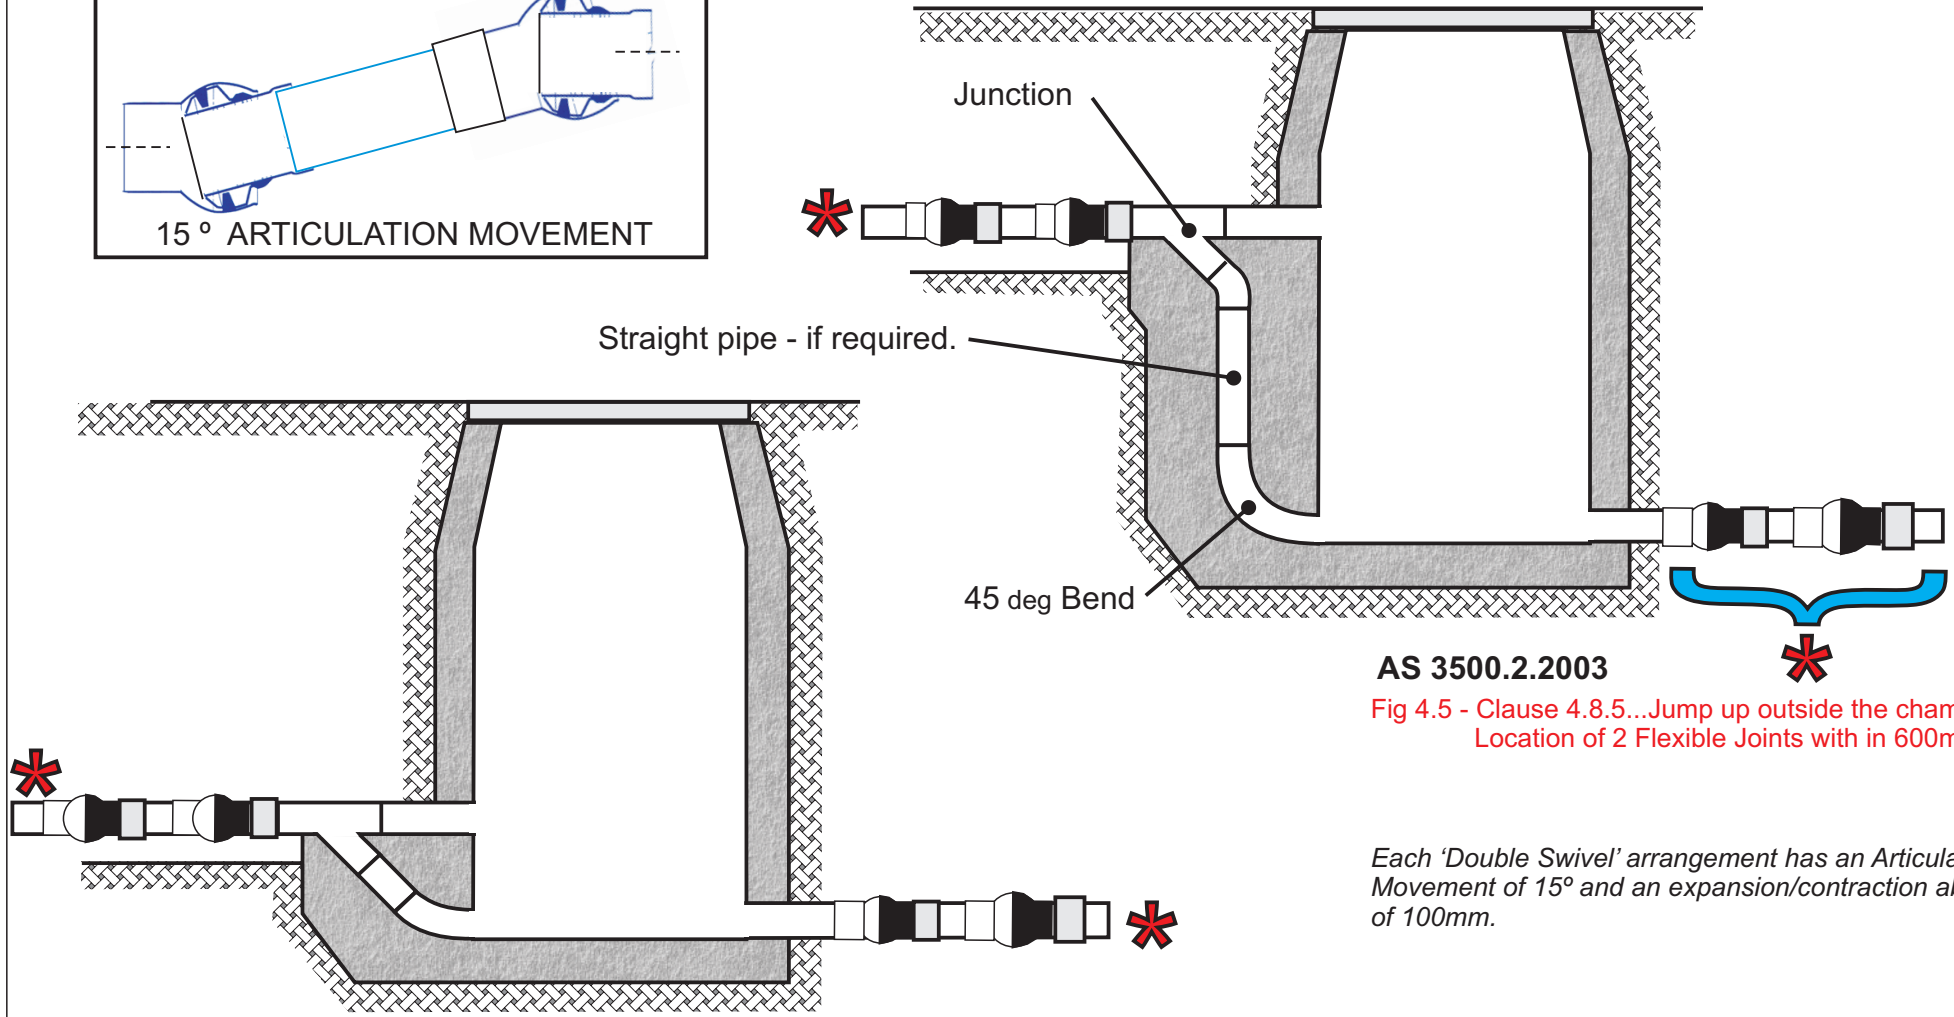


Fig 4.5 - Clause 4.8.5...Jump up outside the chamber
Location of 2 Flexible Joints with in 600mm.

Each 'Double Swivel' arrangement has an Articulation Movement of 15° and an expansion/contraction ability of 100mm.

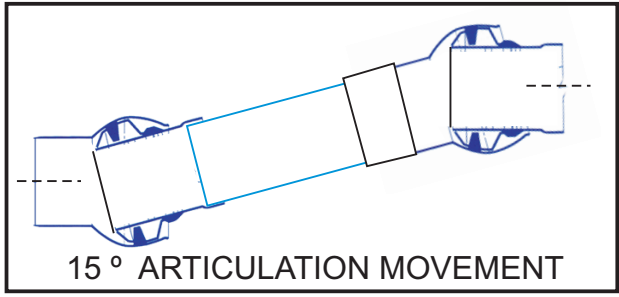

Manufactured under a quality system certified as complying with ISO 9001 by an accredited certification body

Drawing No. SP106	INSPECTION CHAMBERS	NOT DRAWN TO SCALE
SOIL CLASSIFICATION	DIFFERENTIAL SETTLEMENT	
AS 3500.2.2003	Residential Installation Guide ONLY for use of Mechanical Expansions Joints in Reactive Soils.	
COMPANY	STORM PLASTICS (SA) Pty Ltd	
DRAIN GRADE	To suit YS soil classification	
PIPE MATERIAL	Poly Vinyl Chloride - PVC	JUNE 2012

