



# ARTICULATION SWIVELS

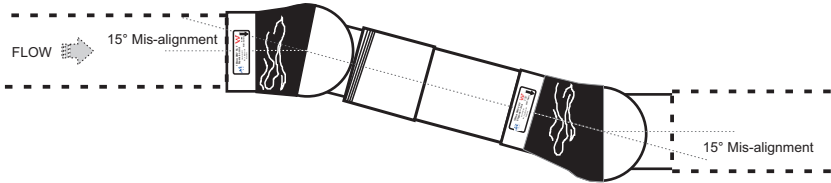

## 15 ° ARTICULATION MOVEMENT

This connection method prevents the transfer of stress movement to either side of the pipework.

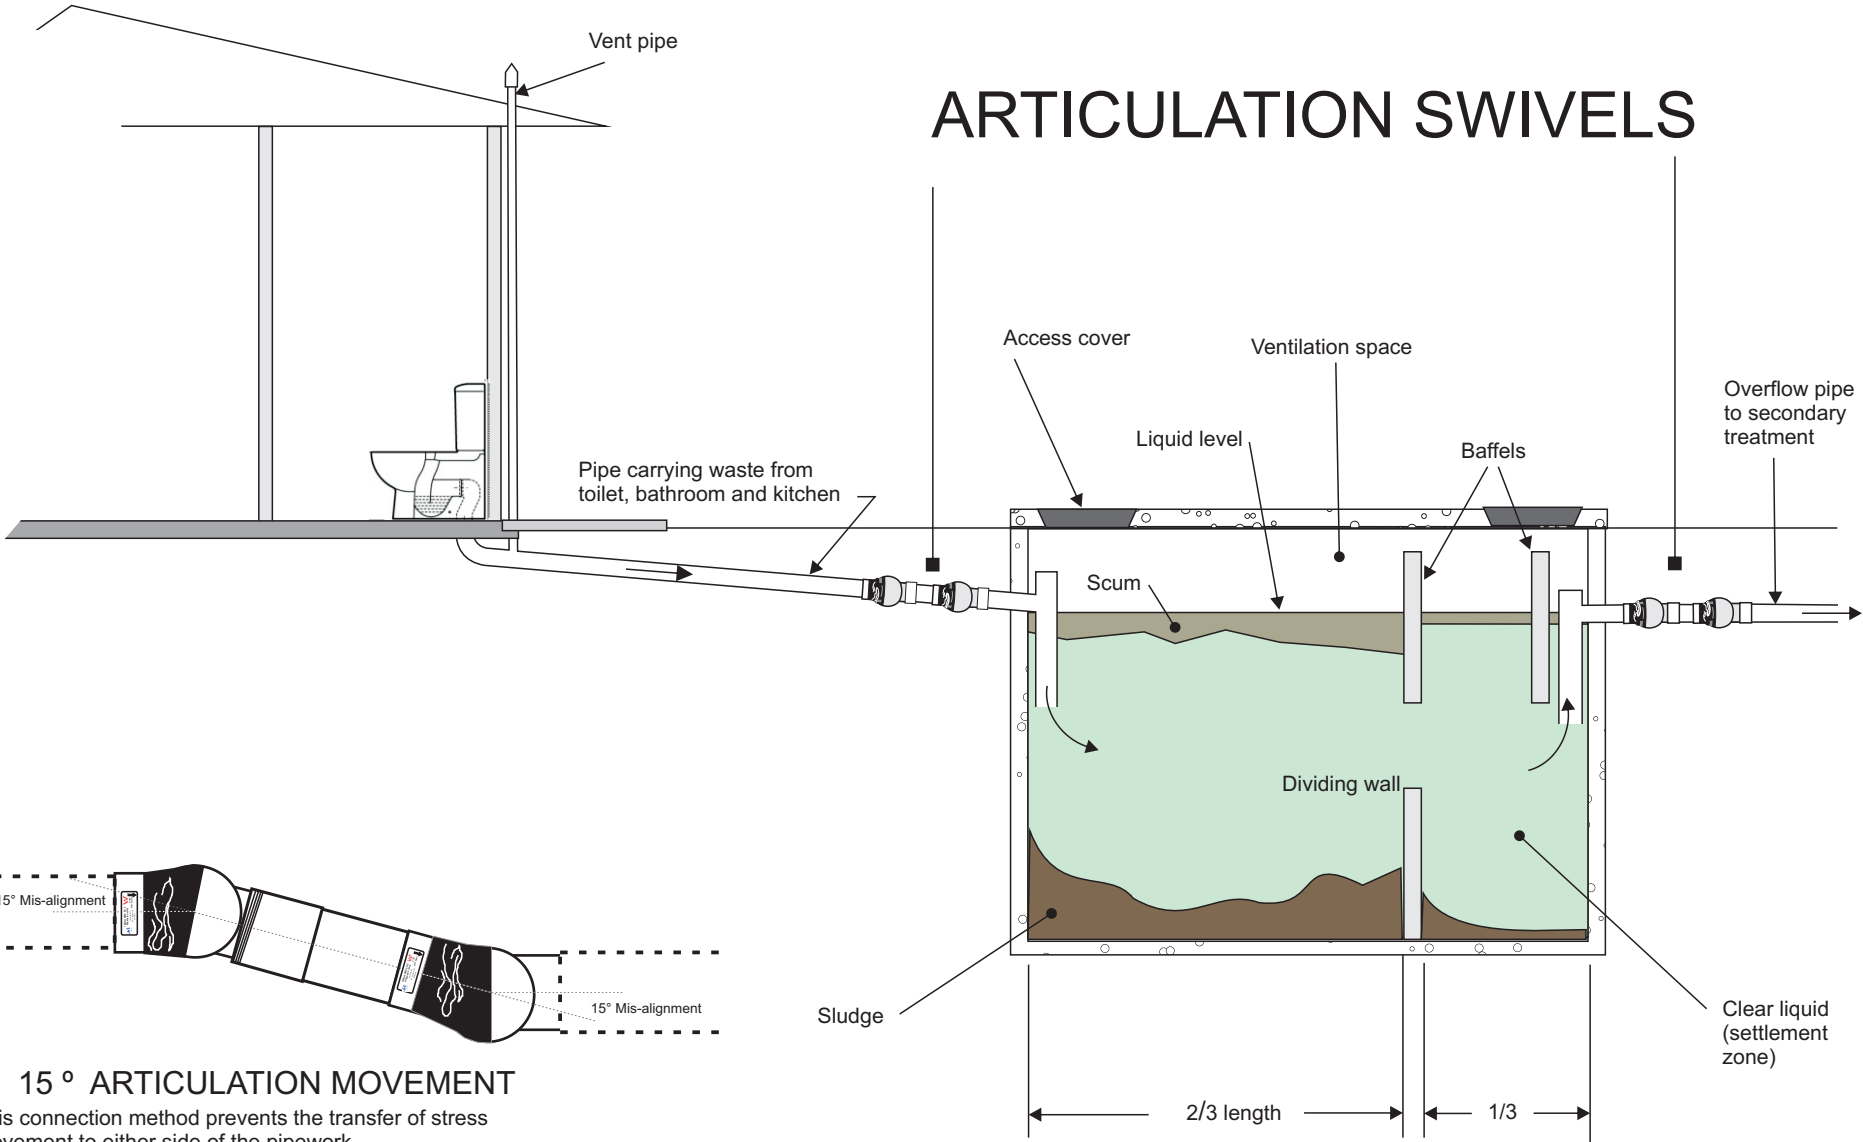

Manufactured under a quality system certified as complying with ISO 9001 by an accredited certification body.

Drawing No. SP 108	NOT DRAWN TO SCALE	
SEPTIC TANK IN REACTIVE SOILS	<b>SOILS RATED @ H2, E, P</b>	
AS	Residential Installation Guide ONLY for use of Mechanical Expansions Joints in Reactive Soils.	
COMPANY	STORM PLASTICS (SA) Pty Ltd	
DRAIN GRADE	To suit <b>YS</b> soil classification	
PIPE MATERIAL	Poly Vinyl Chloride - PVC	JULY 2012

